


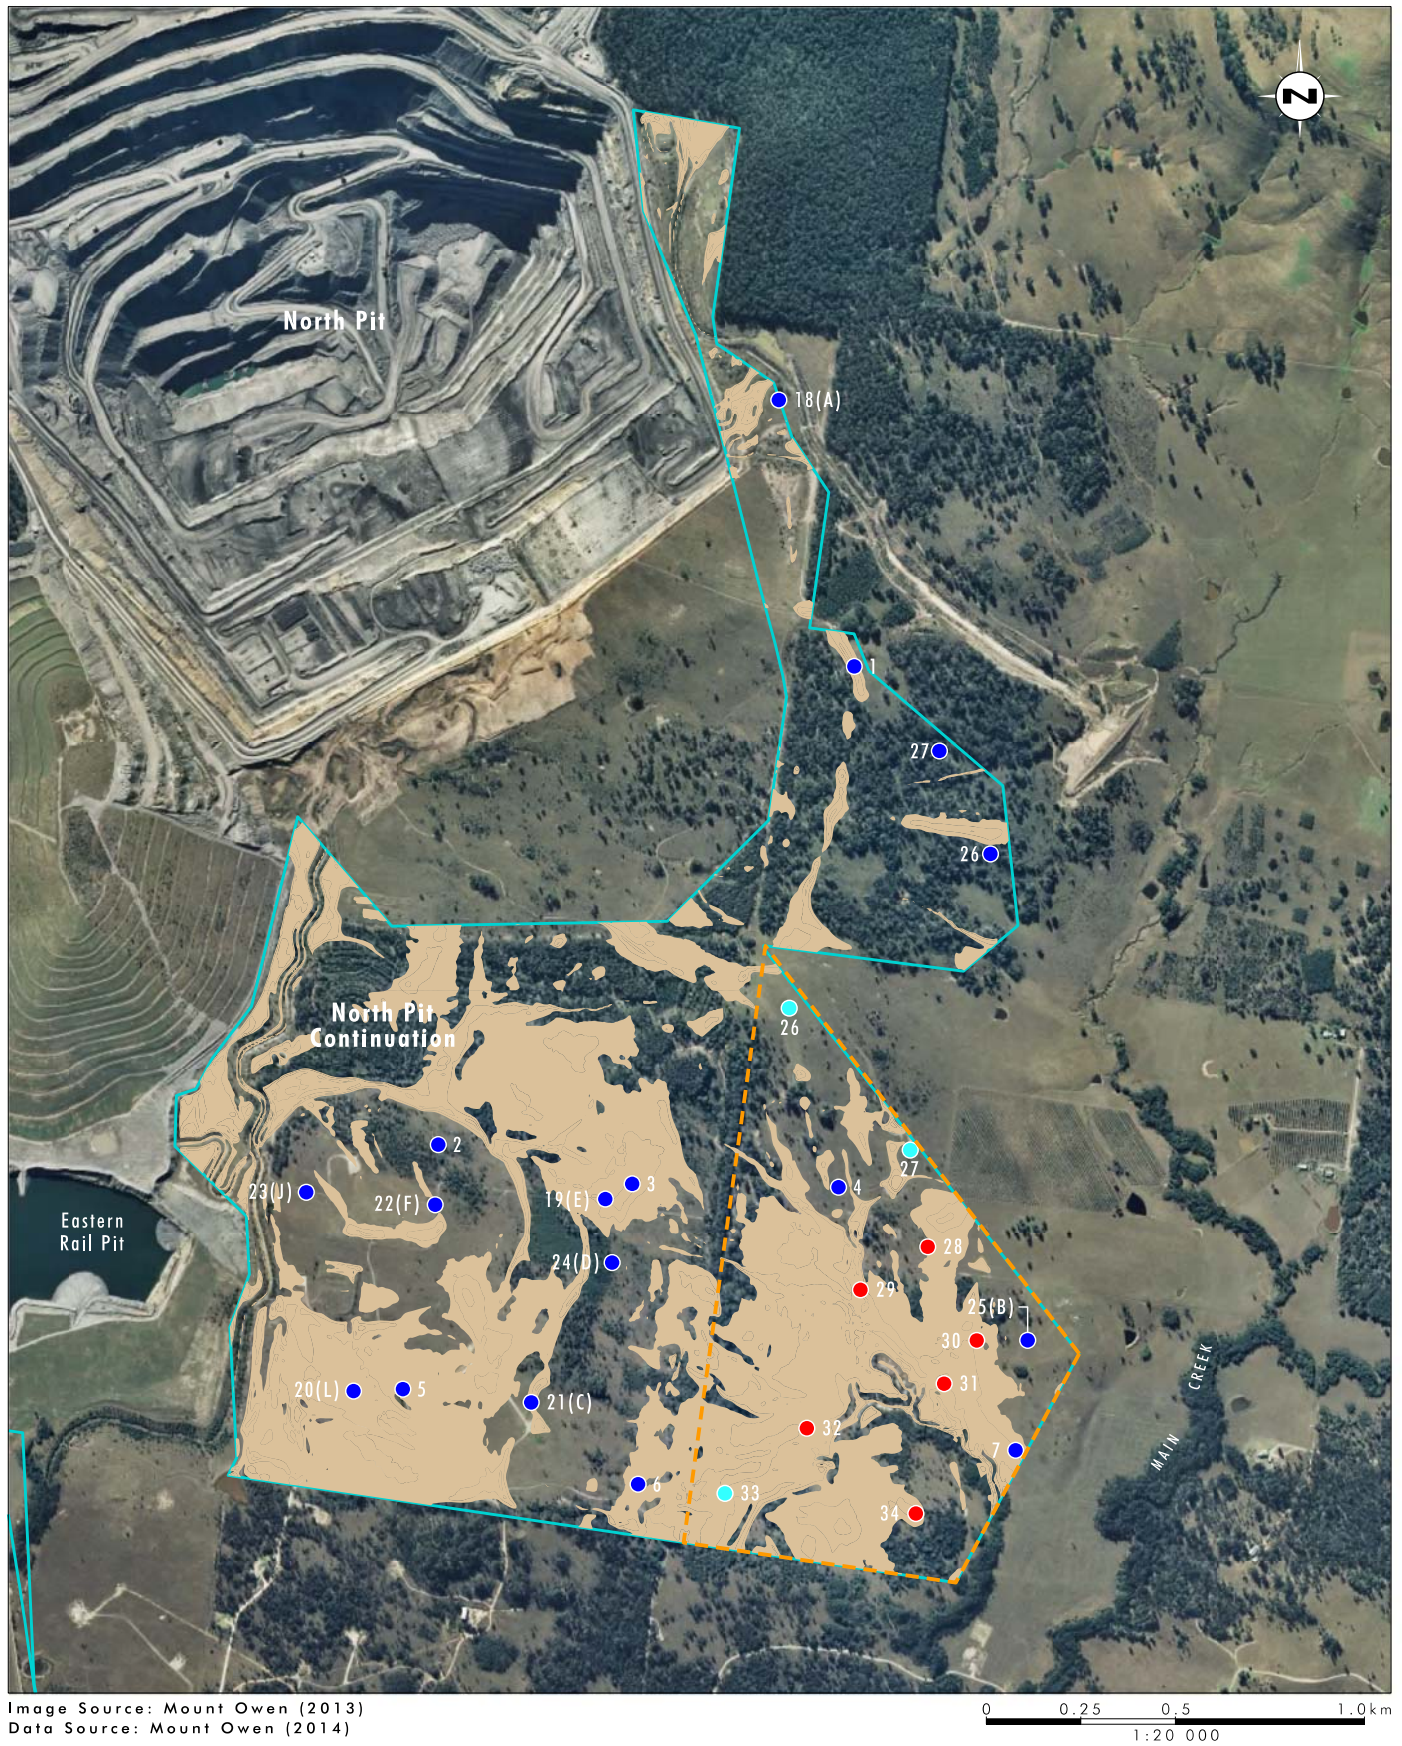

Legend

- Proposed Disturbance Area
- Verification Application Area
- Soil Sampling Site (previous check site)
- Soil Pit and Sampling Site
- Check Site (new)
- <5% Slope

FIGURE 2.4
Slopes <5%